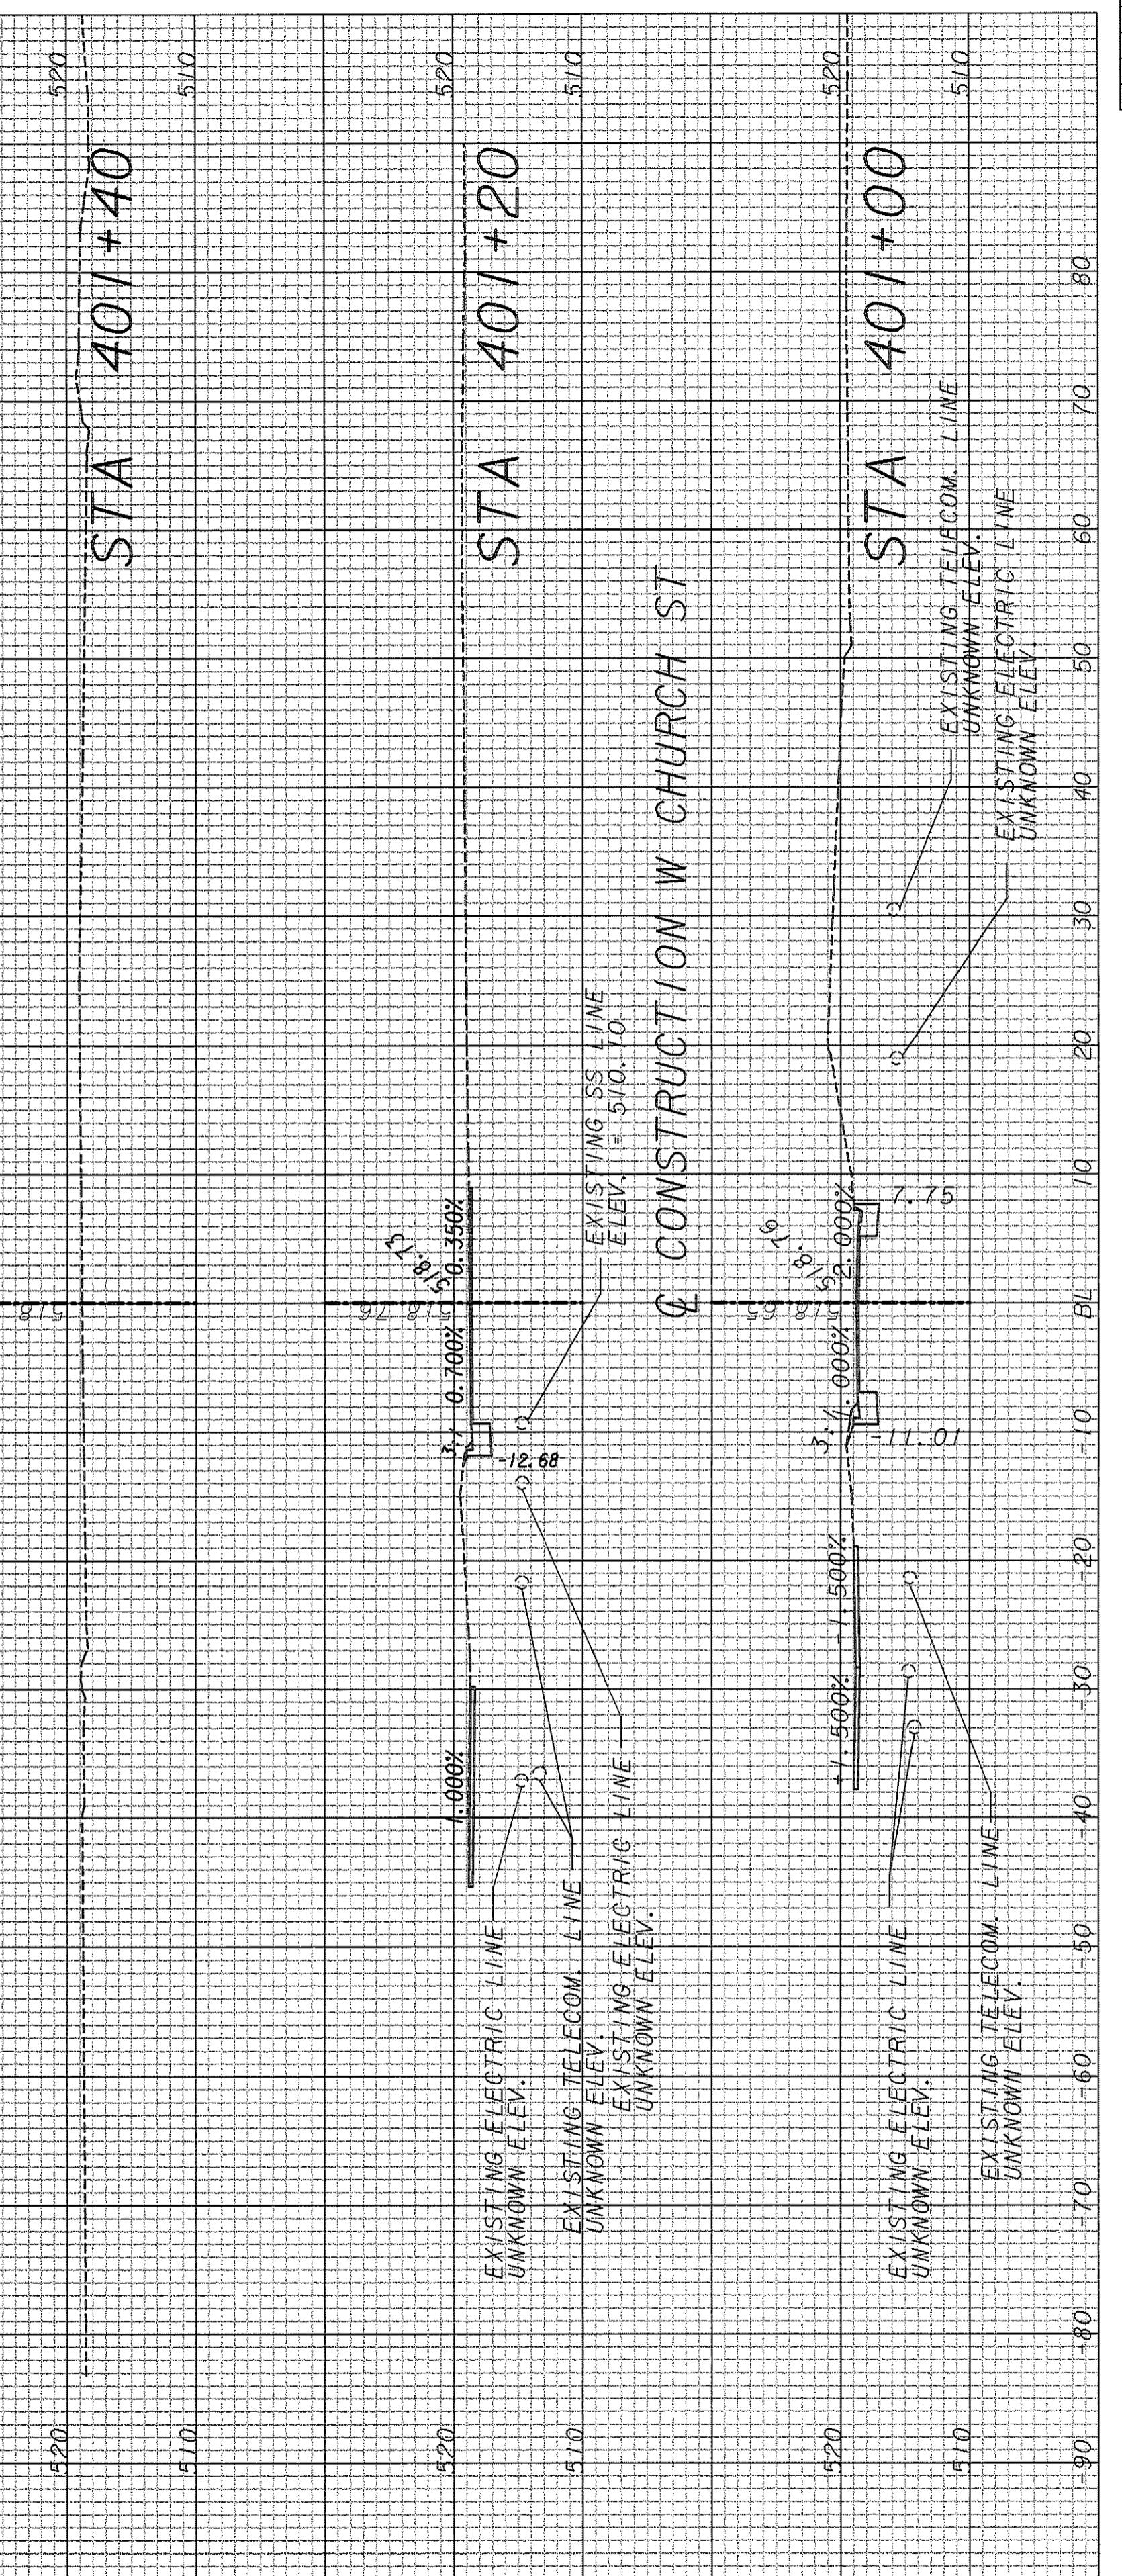


STATE	PROJECT NUMBER	SHEET NO.	TOTAL SHEETS
GA	STP00-0003-001623	276	584

REVISION DATES

DRAWING NO.
23-035

J:\2008030\2008030009\0003623\dgn\003623x02.dgn

EARTHWORK CROSS SECTIONS STA 401+00 TO 401+40

STATE OF GEORGIA
DEPARTMENT OF TRANSPORTATION
DISTRICT 3 DESIGN

H&L Heath & Lineback Engineers
INCORPORATED
2390 CANTON ROAD, BUILDING 200
MARIETTA, GEORGIA 30066-5393
(770)424-1668

VERT. DATUM: NAVD 83
SCALE: HOR. : 1"=10'
VERT. : 1"=10'

W CHURCH ST